


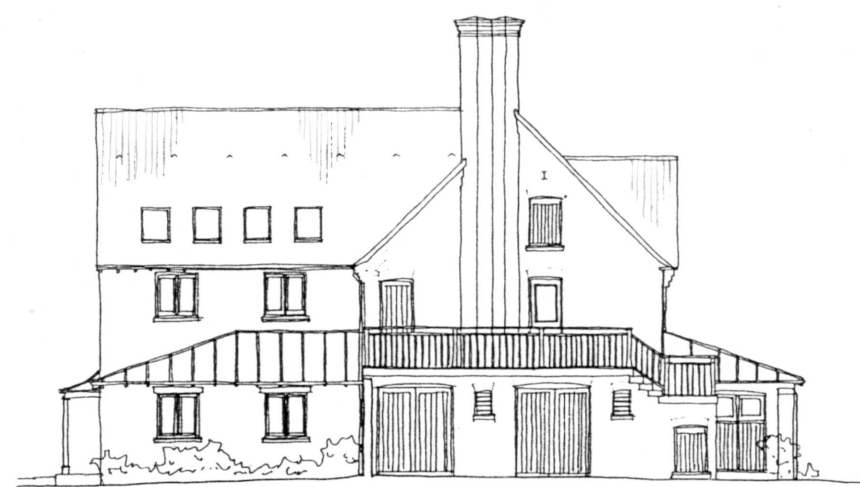

NW Elevation




NE Elevation




SE Elevation



SW Elevation

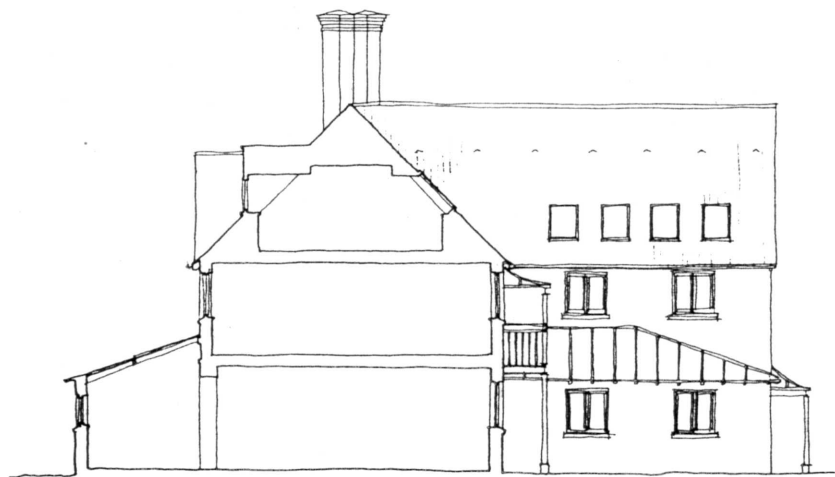


Section AA

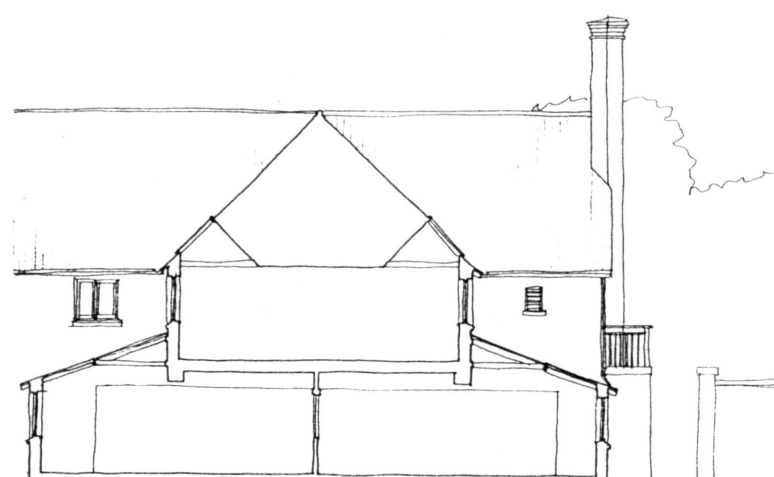

Section BB

Materials

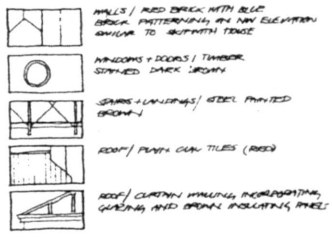

Hutton Nichols Partnership
Architects and Landscape Planners

Telephone: 0491 635336



ELEVATIONS + SECTIONS

1:100 MAY '97


331/P3

Second Floor

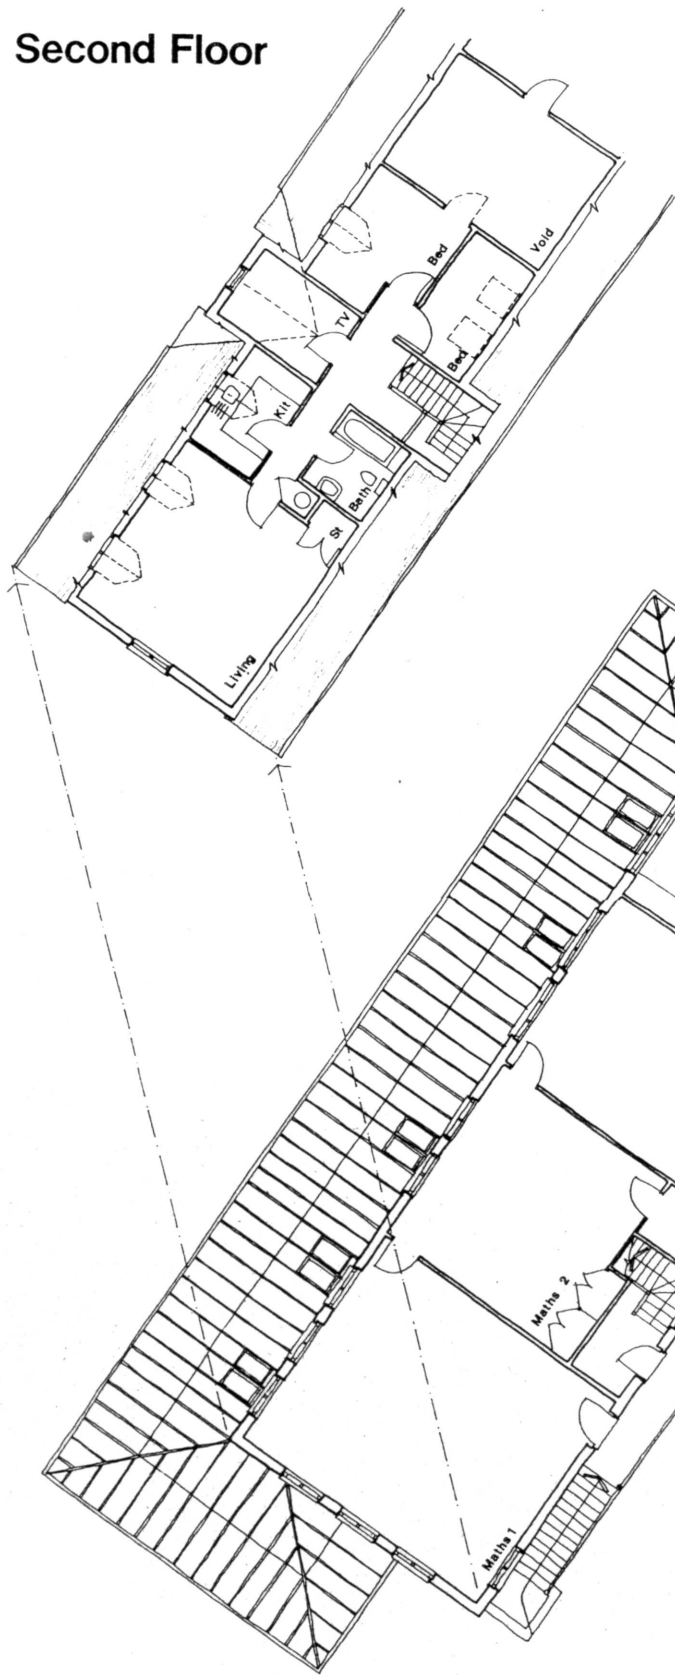

First Floor

Ground Floor

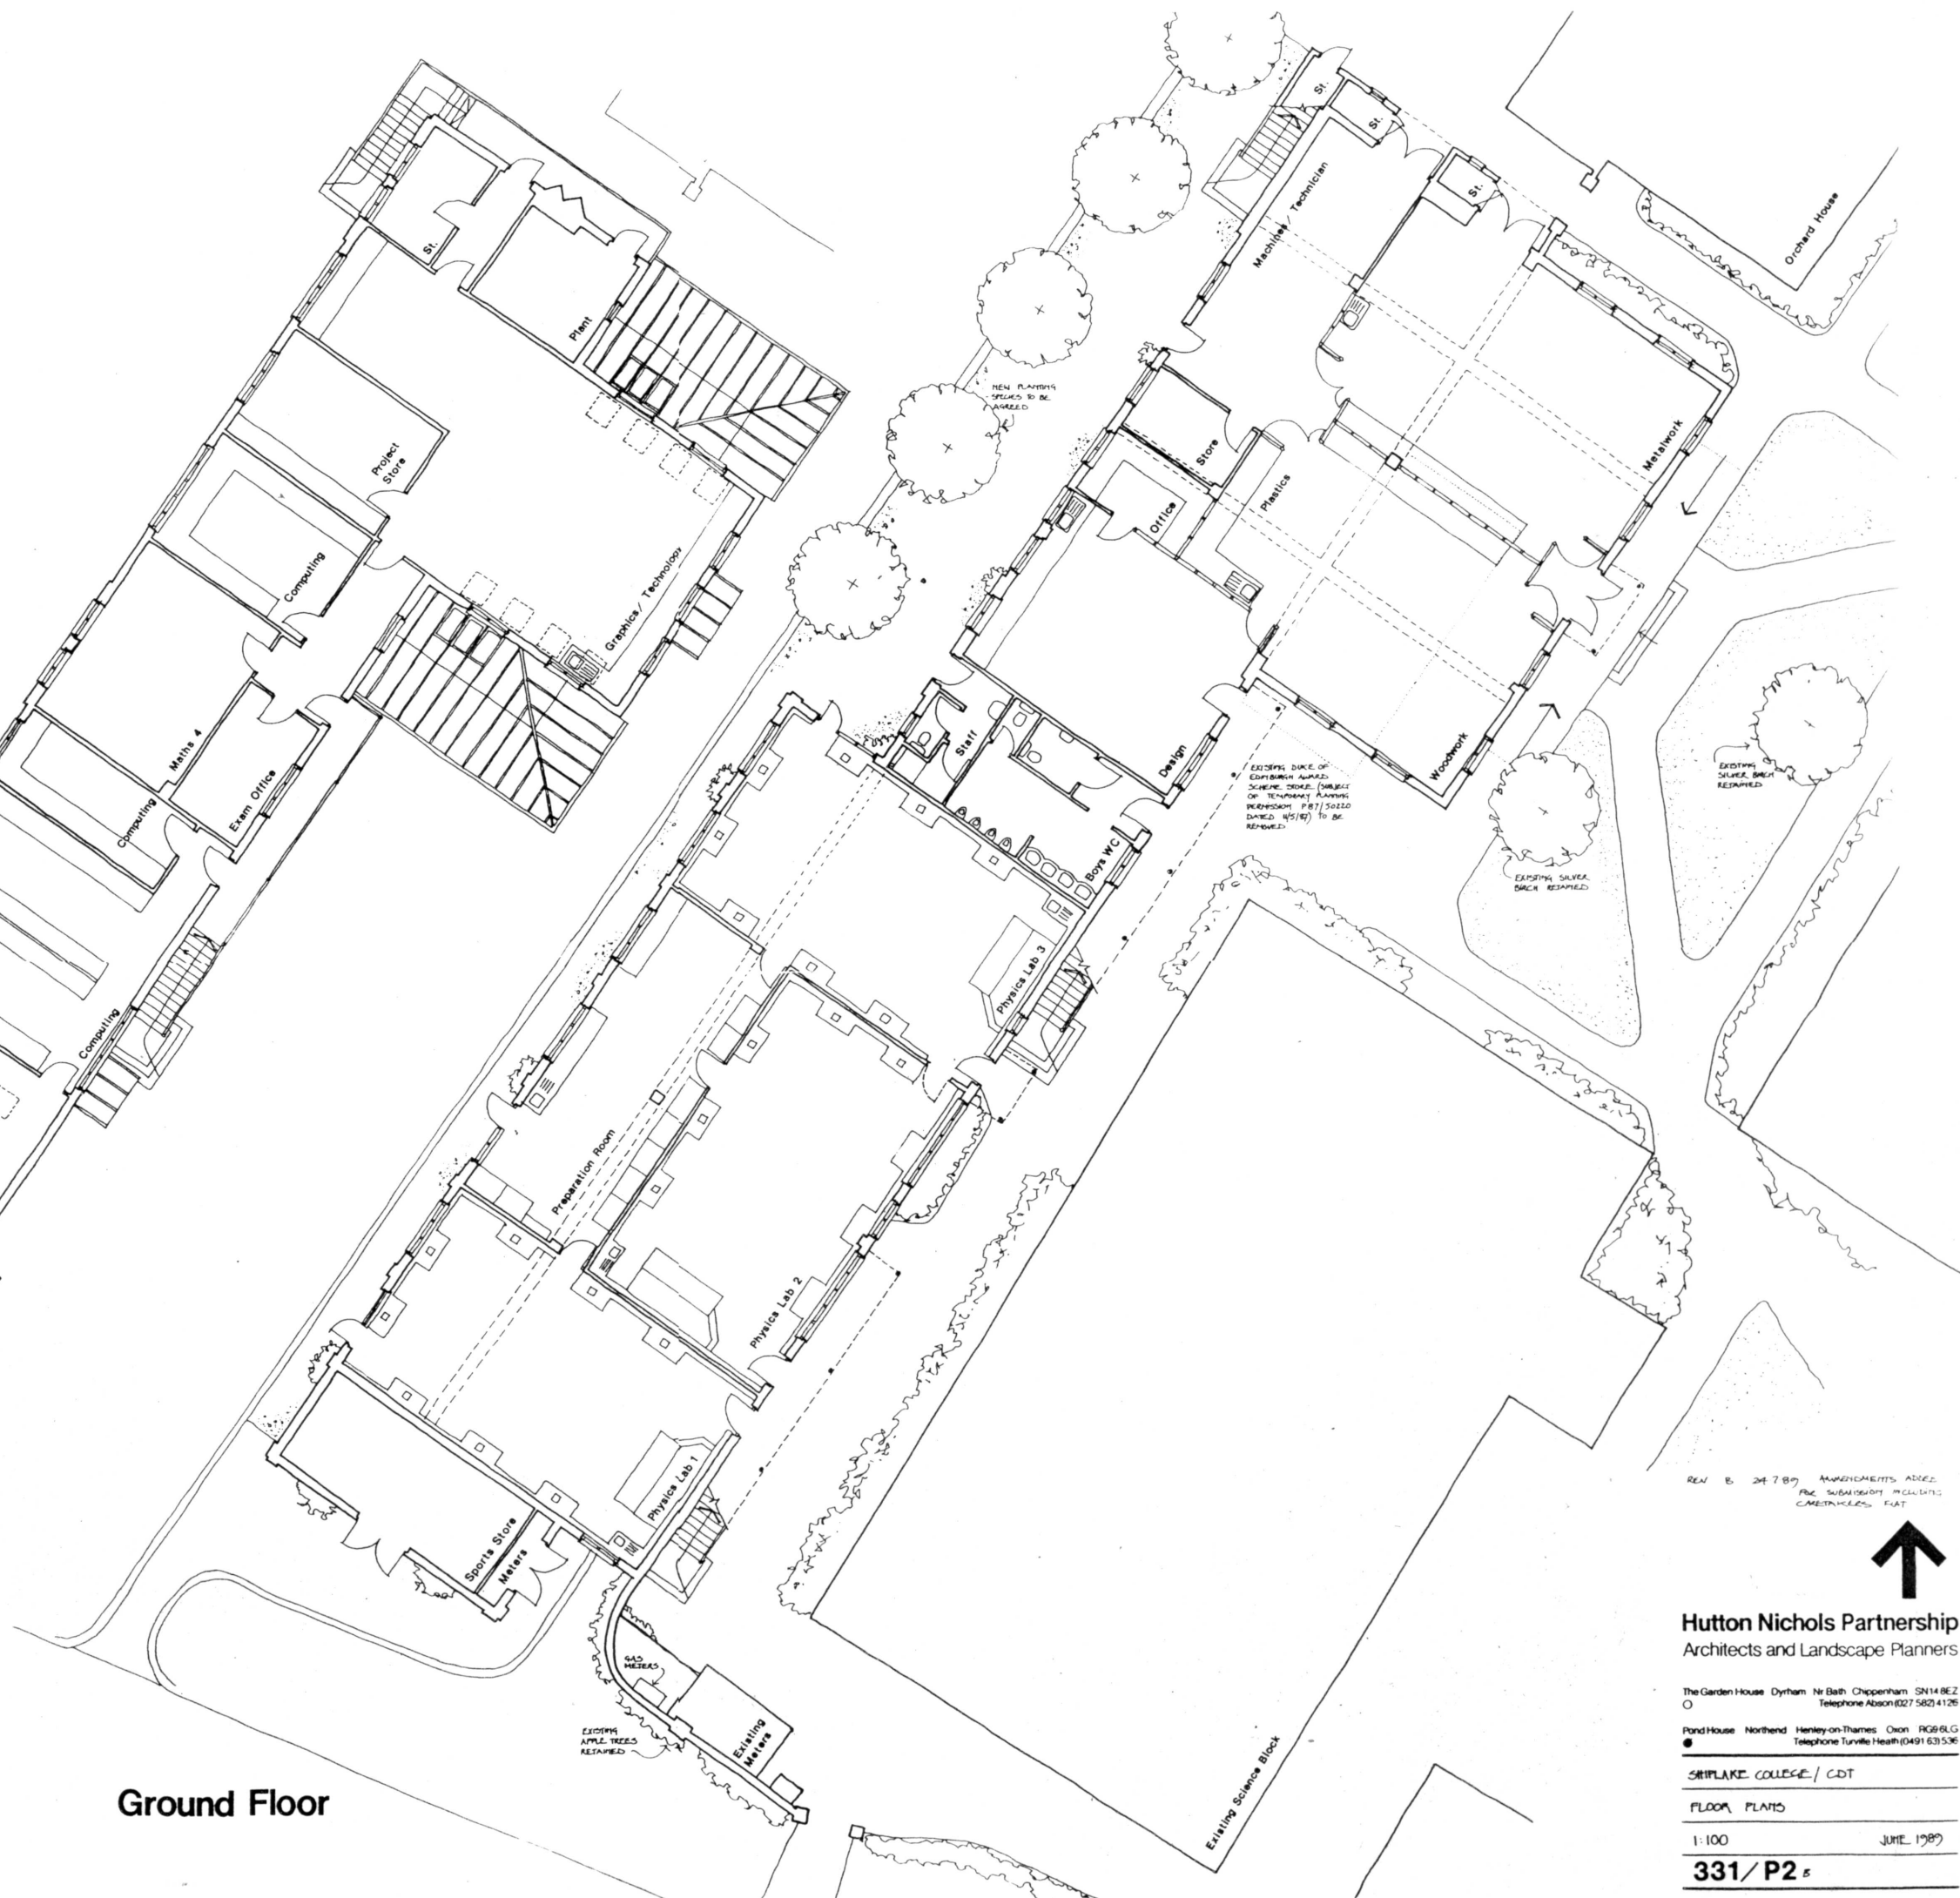

Hutton Nichols Partnership
Architects and Landscape Planners

Telephone: 0491 635336


FLOOR PLANS


331/P2